


Wood Decks

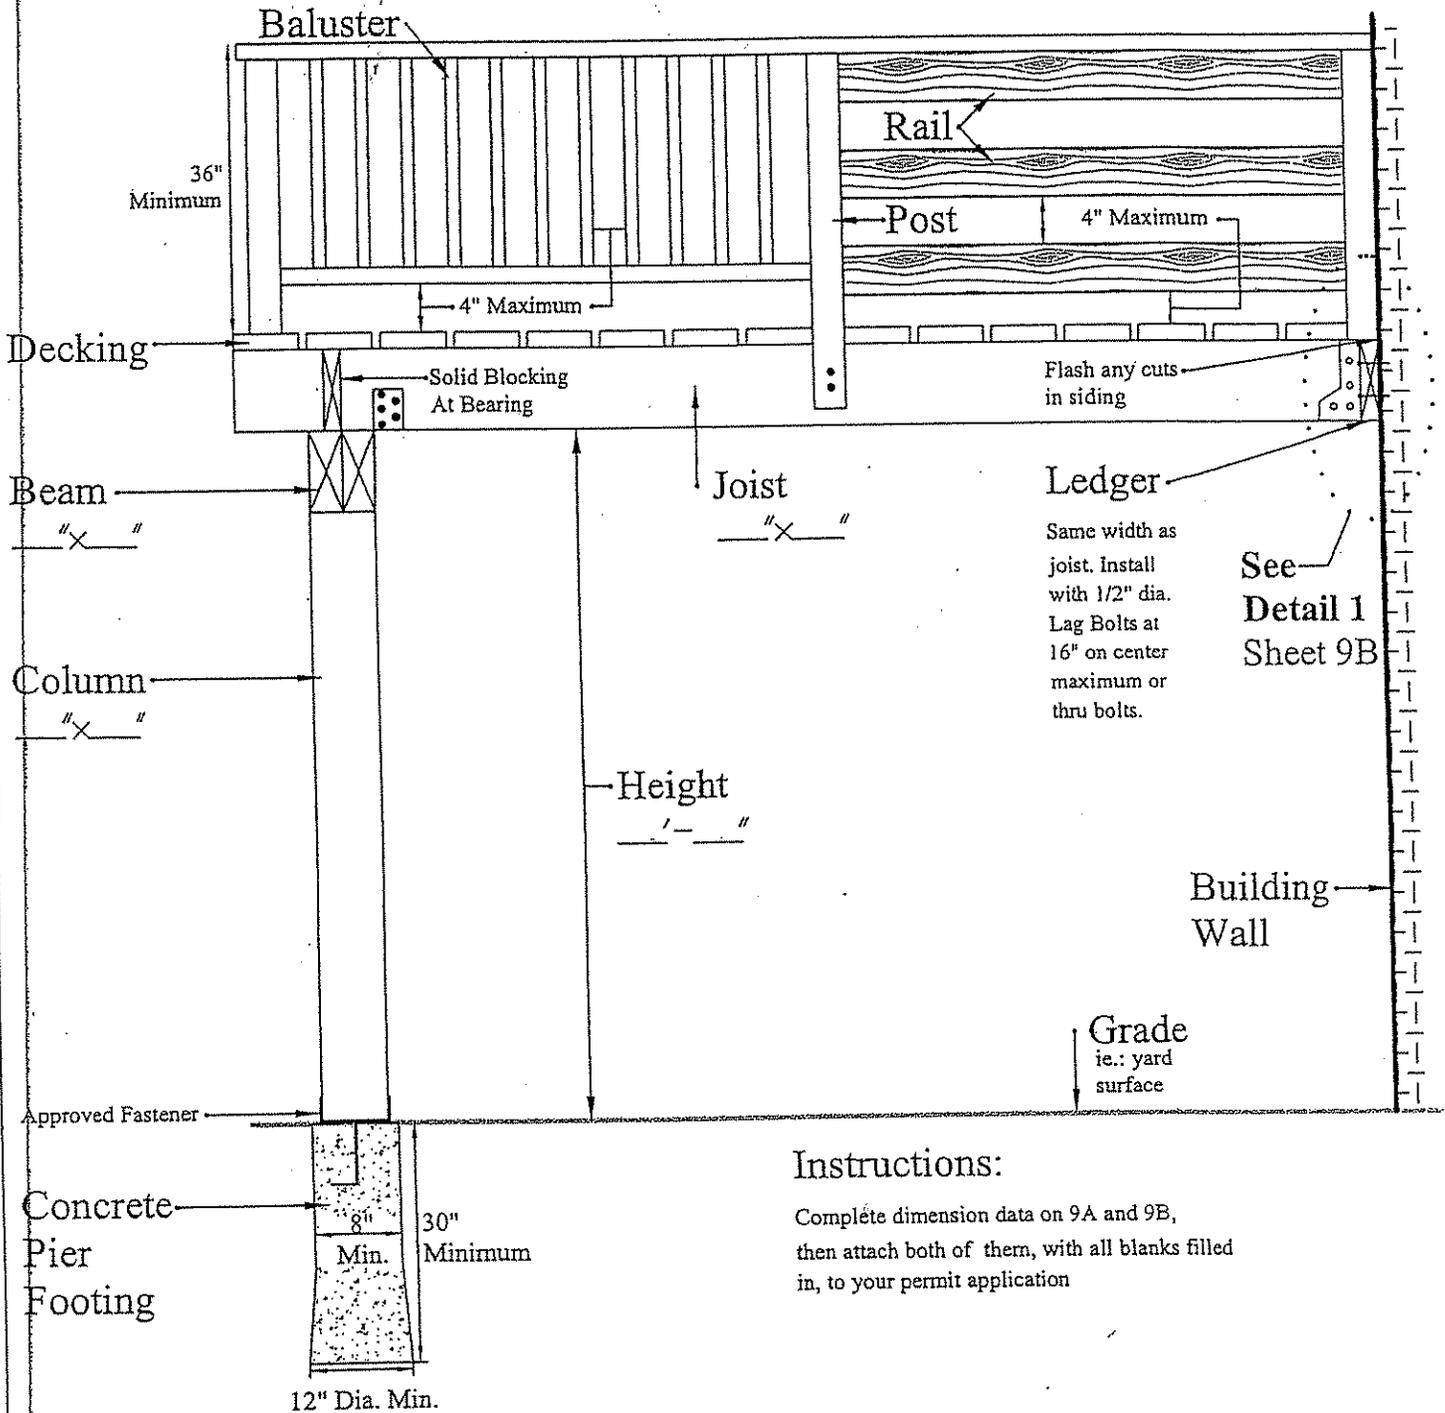

Instructions:

Complete dimension data on 9A and 9B, then attach both of them, with all blanks filled in, to your permit application


Sheet 9A and 9B are illustrations. All construction must meet Code.

Job Address:
Permit No.:
Date:



City of Riverton
Building Department
Sheet No. 9A | 2-15-05

Wood Decks

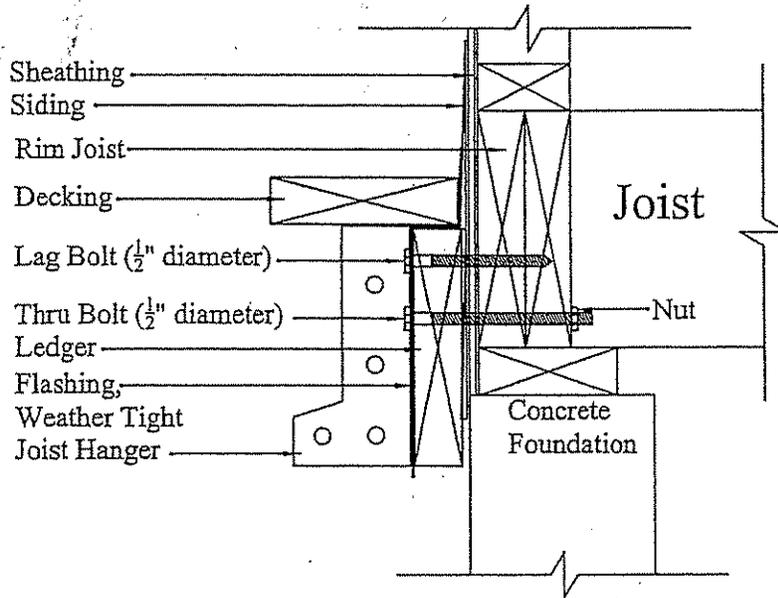

Detail 1

Species/Grade of Material

Deck _____/_____
 Joists . _____/_____
 Column _____/_____
 Beams _____/_____
 Railings _____/_____
 Posts _____/_____

Span Table:

4"x4": Max. 12'-0" Beam or 14'-0" Column
 6"x6": All other

Job Address:

Permit No.:

Date:




City of Riverton

Building Department

Sheet No. 9B | 2-15-05

Stairways

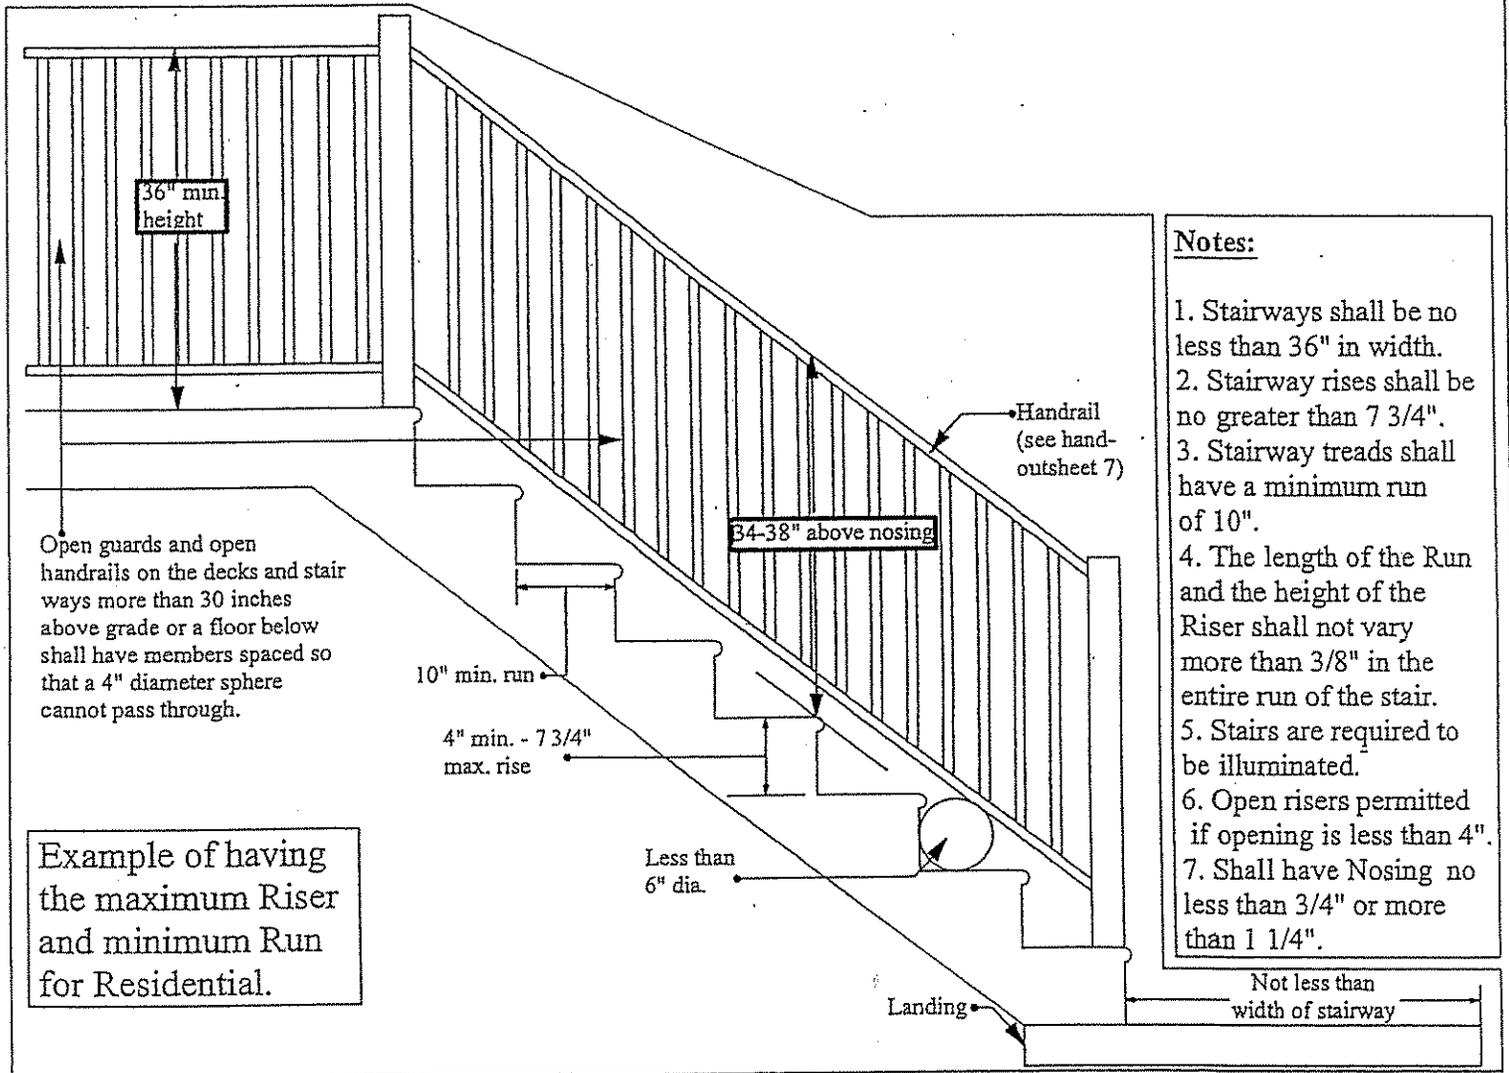

Notes:

1. Stairways shall be no less than 36" in width.
2. Stairway rises shall be no greater than 7 3/4".
3. Stairway treads shall have a minimum run of 10".
4. The length of the Run and the height of the Riser shall not vary more than 3/8" in the entire run of the stair.
5. Stairs are required to be illuminated.
6. Open risers permitted if opening is less than 4".
7. Shall have Nosing no less than 3/4" or more than 1 1/4".

Job Address:

Permit Number:


Date:



City of Riverton
Building Department

Sheet No. 6B 4-18-05

Handrails

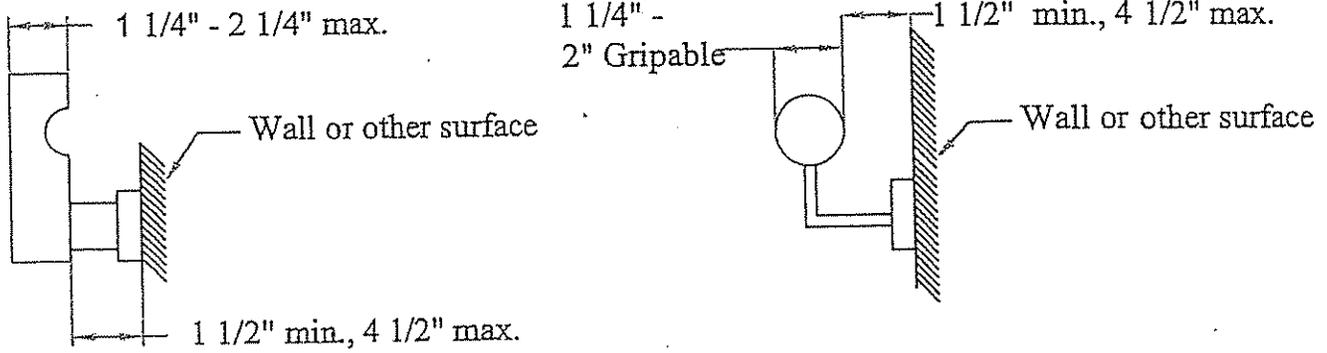

Not intended to cover all circumstances.
Other shapes or styles may be acceptable.

Notes:

1. Handrails shall be continuous on at least one side of the stairs with 2 or more risers.
2. Handrails shall be placed not less than 34 inches nor more than 38 inches above stair nosing or ramp surface.
3. The handgrip portion of handrails shall be not less than 1 1/4 inches nor more than 2 1/4 inches in circular cross section.
4. Handrails shall be placed not less than 1 1/2 inches from any wall or other surface
5. More details referenced IBC 2003 Edition, Section 1009.11.

Job Address:

Permit Number:

Date:



City of Riverton
Building Department

Sheet No. 6C | 7-1-05