

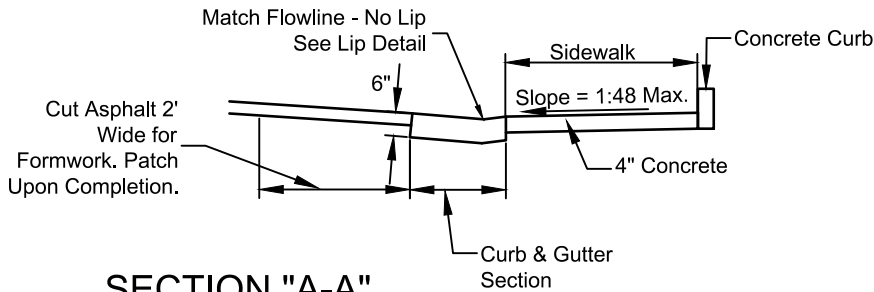


LIP DETAIL

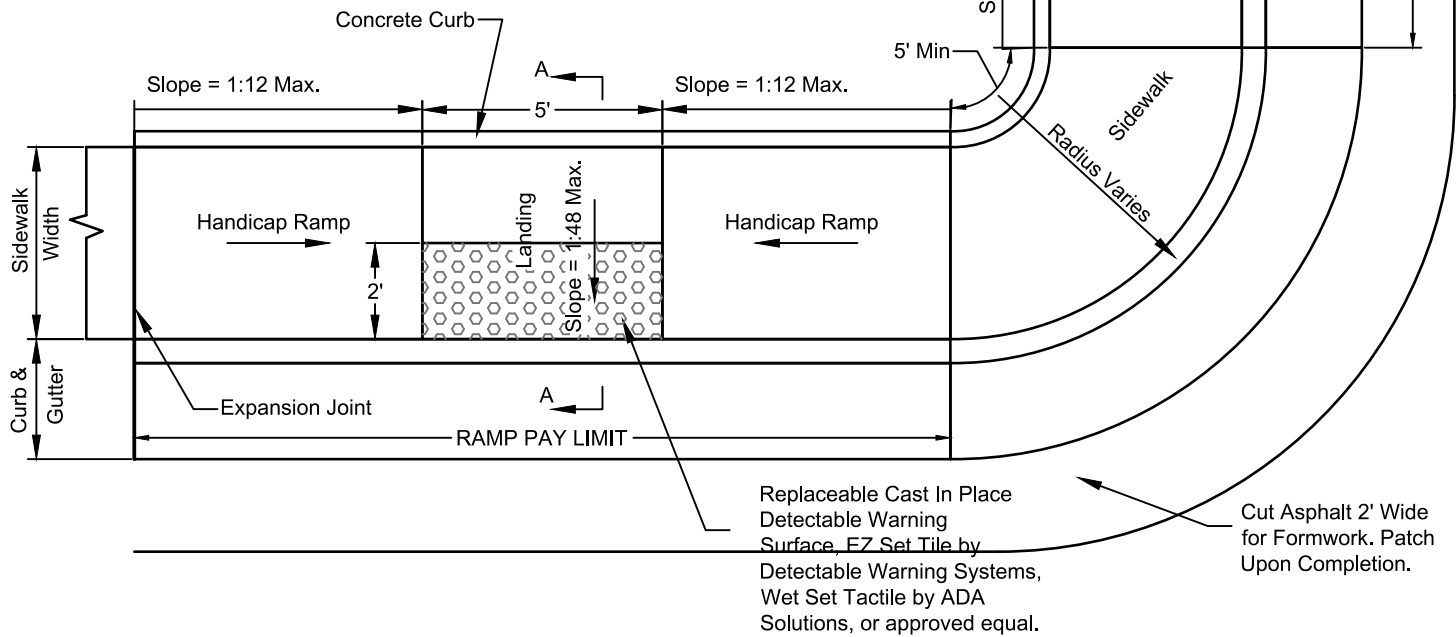

SECTION "A-A"
No Scale

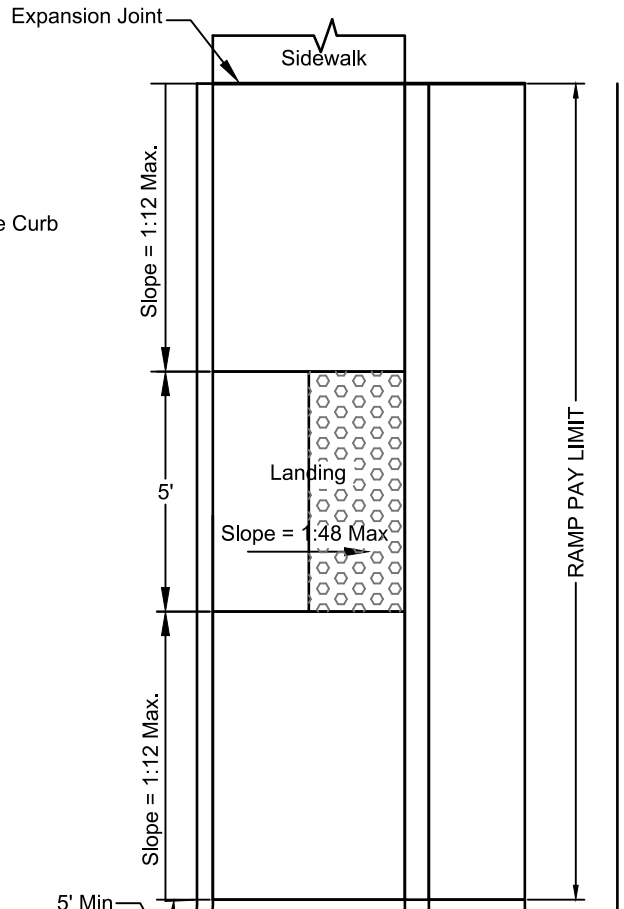

DUAL HANDICAP RAMPS

SP 02776-07

N.T.S.

7/2018